



OF-CS-ZZ-ZZZ-DFP-AR-063000

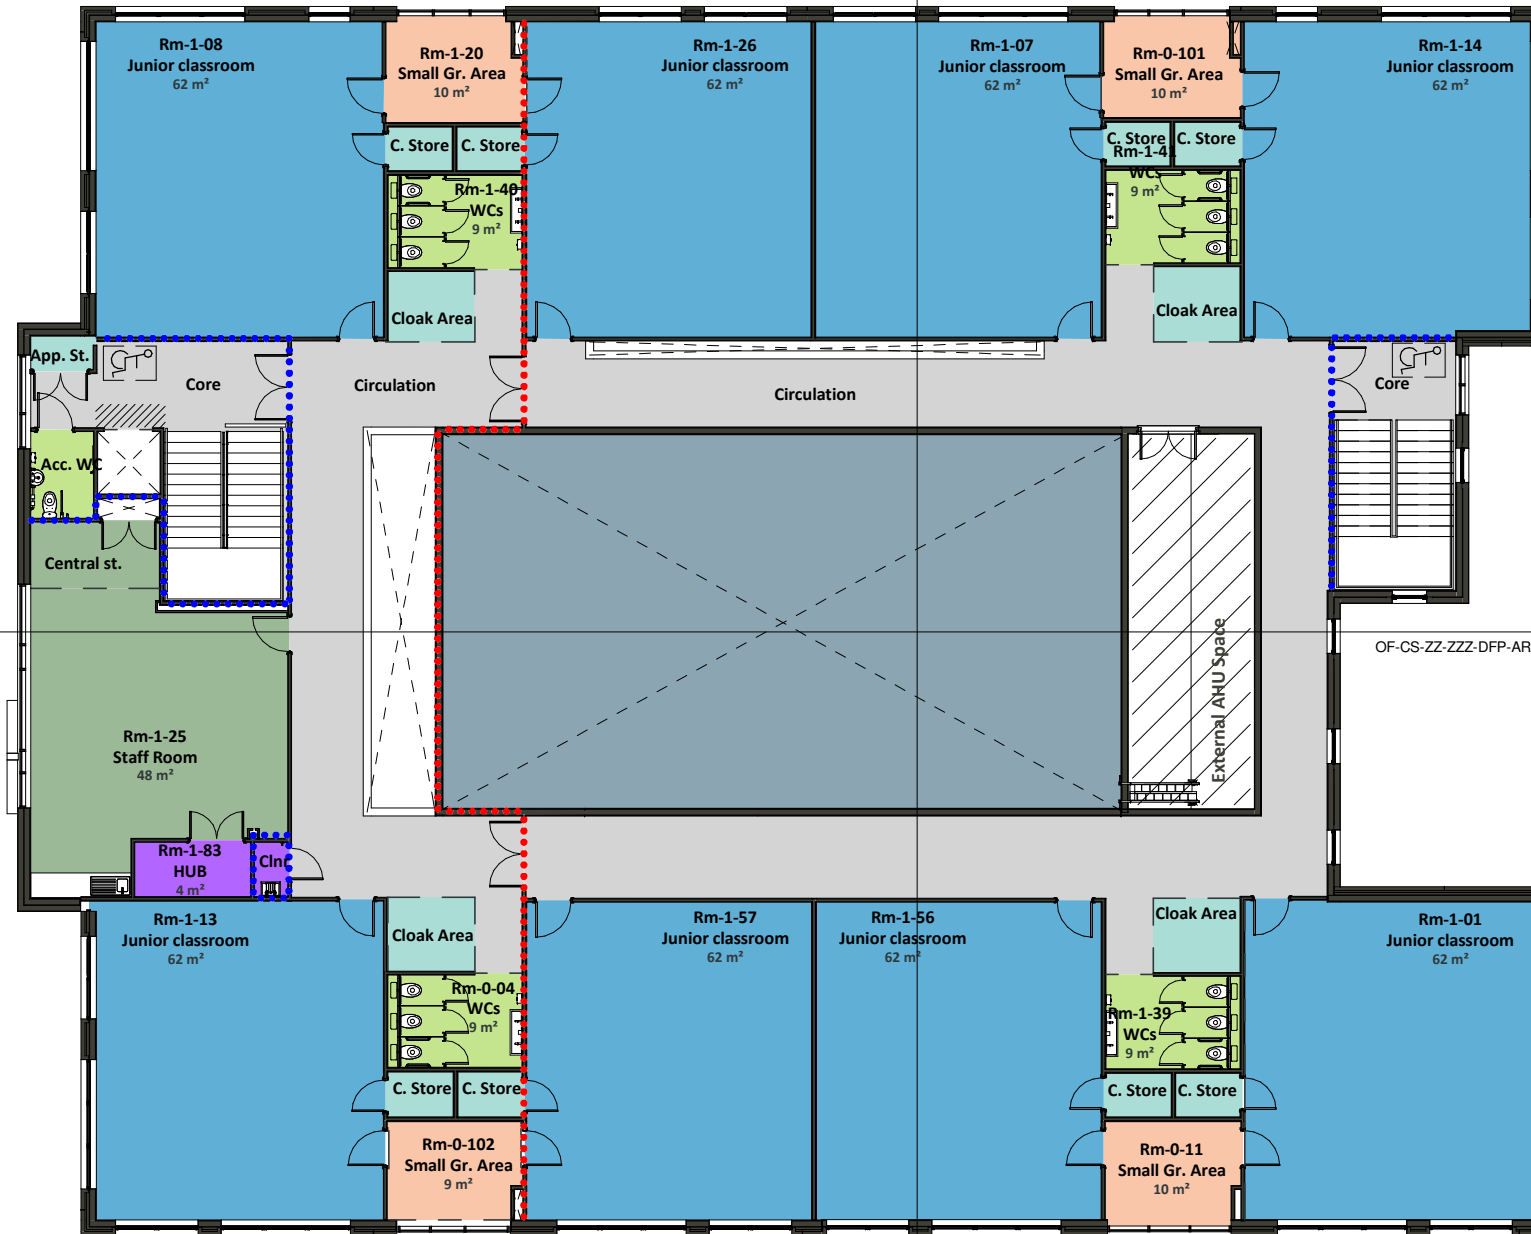

OF-CS-ZZ-ZZZ-DFP-AR-063000

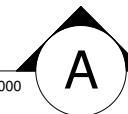

By Department Legend

- Circulation
- General Teaching
- Learning Resource areas
- Multi-purpose Hall
- Riser & Services
- Staff & Admin
- Storage, Kitchen & Plant
- Toilets / WC

P19	Areas addressed due to software issue	10.11.2015
P18	Areas indicated as per S.O.A.	27.10.2015
P17	Updated for final CP's	27.08.2015
P16	Issued for CP's	22.07.2015
P15	Issued for Planning	17.06.2015
P14	Updated in preparation for the client consultation meeting	05.06.2015
P13	Updated in line with EFA comments	18.05.2015
P12	Issued for EFA Report	11.05.2015
P11	Issue to planners for discussion	05.05.2015
P10	Issue for coordination with design team	30.04.2015
P09	Issue for engagement meeting 08	27.04.2015
P08	First floor plan removed from OF-CS-ZZ-G00-DFP-AR-061000. Issue for engagement meeting 07	20.04.2015

Purpose of Issue
Contractors Proposals

CAPITA
Property and Infrastructure

Ty Menter, Unit G1, The Willowford, Treforest, CF37 5BF

www.capitasymonds.co.uk Capita Symonds Ltd.

Registered office: 71 Victoria Street, Westminster, London, SW1H 0XA. Registered in England and Wales No. 2018542 Part of the Capita Group Plc. www.capita.co.uk



Oakfield Primary School

First Floor Plan

Scale @ A3
1 : 200

Drawn MB
Checked CT
Approved JD

Project No. CS 079378
Date 20.04.15

Drawing Identifier
project origin zone level file type role unclass number revision
OF-CS-ZZ-U01-DFP-AR-061001 P19