

FURNITURE KEY:

A11-A13 - LOCKABLE DOUBLE-SHINY-BASE CUPBOARD WITH 1 ADJUSTABLE SHELF - 1000mm WIDTH, DEPTH & HEIGHT TO SUIT WORKTOP, 432mm INTERNAL DEPTH

B1-B1 - LOCKABLE DOUBLE-BASE CUPBOARD WITH 1 ADJUSTABLE SHELF, 1000mm WIDTH, DEPTH & HEIGHT TO SUIT WORKTOP, 432mm INTERNAL DEPTH

C1-C2 - LOCKABLE SINGLE-BASE CUPBOARD WITH 1 ADJUSTABLE SHELF, 500mm WIDTH, DEPTH & HEIGHT TO SUIT WORKTOP, 432mm INTERNAL DEPTH

D1-D1 - 3 DRAWER UNIT, BOTTOM FILING DRAWER LOCKABLE

E - FIXED FRAME TRAY UNIT, TO INCLUDE 180° SWIVEL AND 180° TILT

F - 4 DRAWER UNIT, 400mm WIDTH, DEPTH & HEIGHT TO SUIT WORKTOP

G - DOUBLE WALL CUPBOARD WITH 1 ADJUSTABLE SHELF, 720mm HEIGHT, 650mm INTERNAL DEPTH, 252mm INTERNAL DEPTH

H - SINGLE WALL CUPBOARD WITH 1 ADJUSTABLE SHELF, 720mm HEIGHT, 252mm INTERNAL DEPTH

H1 - SINGLE WALL CUPBOARD WITH 1 ADJUSTABLE SHELF, 720mm HEIGHT, 252mm INTERNAL DEPTH

K - STORAGE CUPBOARD WITH 2 ADJUSTABLE SHELVES, 600mm DEPTH, 522mm INTERNAL DEPTH

L - OPEN BOX STORAGE UNIT WITH 4 EQUAL SIZED BAYS, ACCESSIBLE FROM BOTH SIDES, 900mm WIDTH, 500mm DEPTH, 1500mm HEIGHT

M - TALL STORAGE CUPBOARD WITH 4 ADJUSTABLE SHELVES, 1000mm WIDTH, 400mm DEPTH, GLASS WHITE LAMINATE DOORS TO ACT AS DRY WIPE BOARD

N & O - 3 PART FREESTANDING MEETING TABLE, ENOUGH FOR 16W+ SEATS, OVERALL SIZE 3900mm LENGTH, 1200mm WIDTH, 750mm HEIGHT

P - OPEN BOX STORAGE UNIT WITH 6 EQUAL SIZED BAYS, ACCESSIBLE FROM BOTH SIDES, 900mm WIDTH, 500mm DEPTH, 900mm HEIGHT

P1 - OPEN BOX STORAGE UNIT WITH 6 EQUAL SIZED BAYS, ACCESSIBLE FROM BOTH SIDES, 400mm DEPTH, 900mm WIDTH, 500mm DEPTH, 900mm HEIGHT


UUUUU - CABLE TRAY

● - CABLE MANAGEMENT SOCKET

— - NEW LOOSE BY SCHOOL

— - LEGACY FURNITURE

— - FITTED BY HTQ

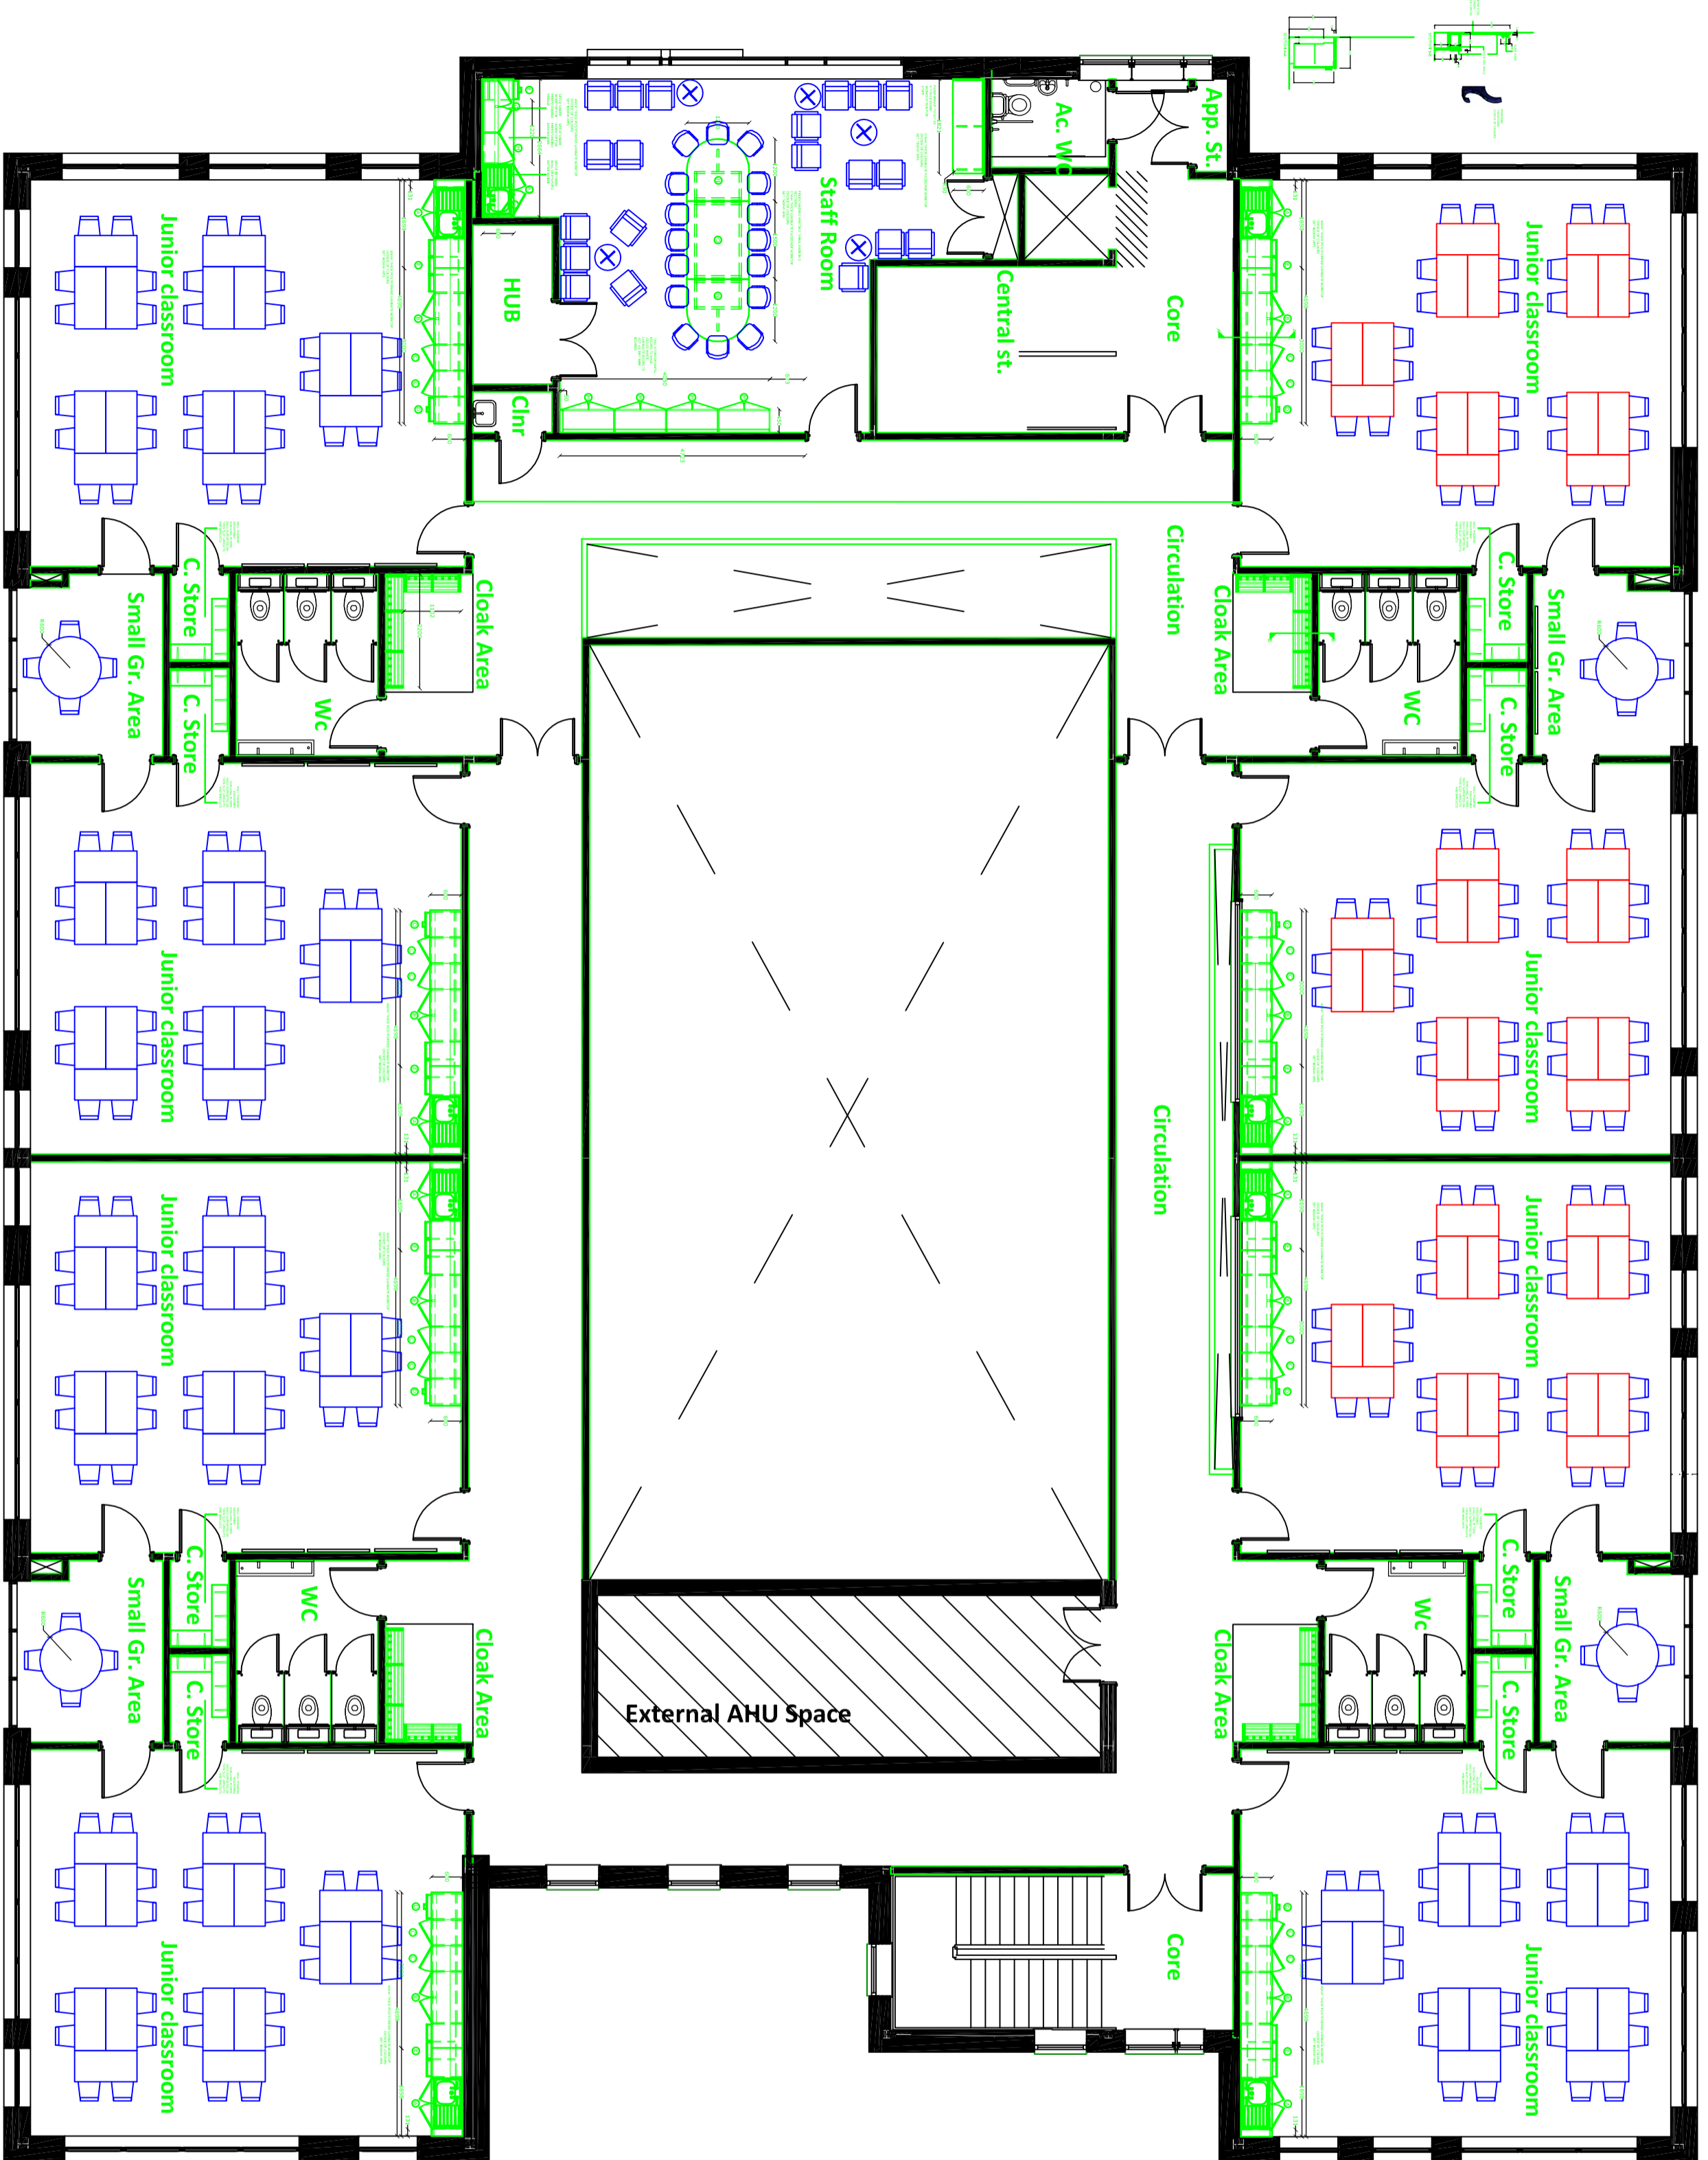

AMENDMENT	ISSUE	DATE
AFTER JULY MEETING	A	14.09.15

Project: NEW BUILD

Title: FIRST FLOOR ROOMS

Client: OAKFIELD SCHOOL

Dwg No.	5061-001	Scale	1/100
Date	14.07.15	Drawn By	LT



Unit 9A  
 Butts Pond Industrial Estate  
 Sturminster Newton, Dorset DT10 1AZ  
 T: 01258 472001  
 F: 01258 473884  
 E: sales@exclusive-furniture.co.uk  
 W: www.exclusive-furniture.co.uk