


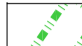




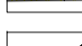

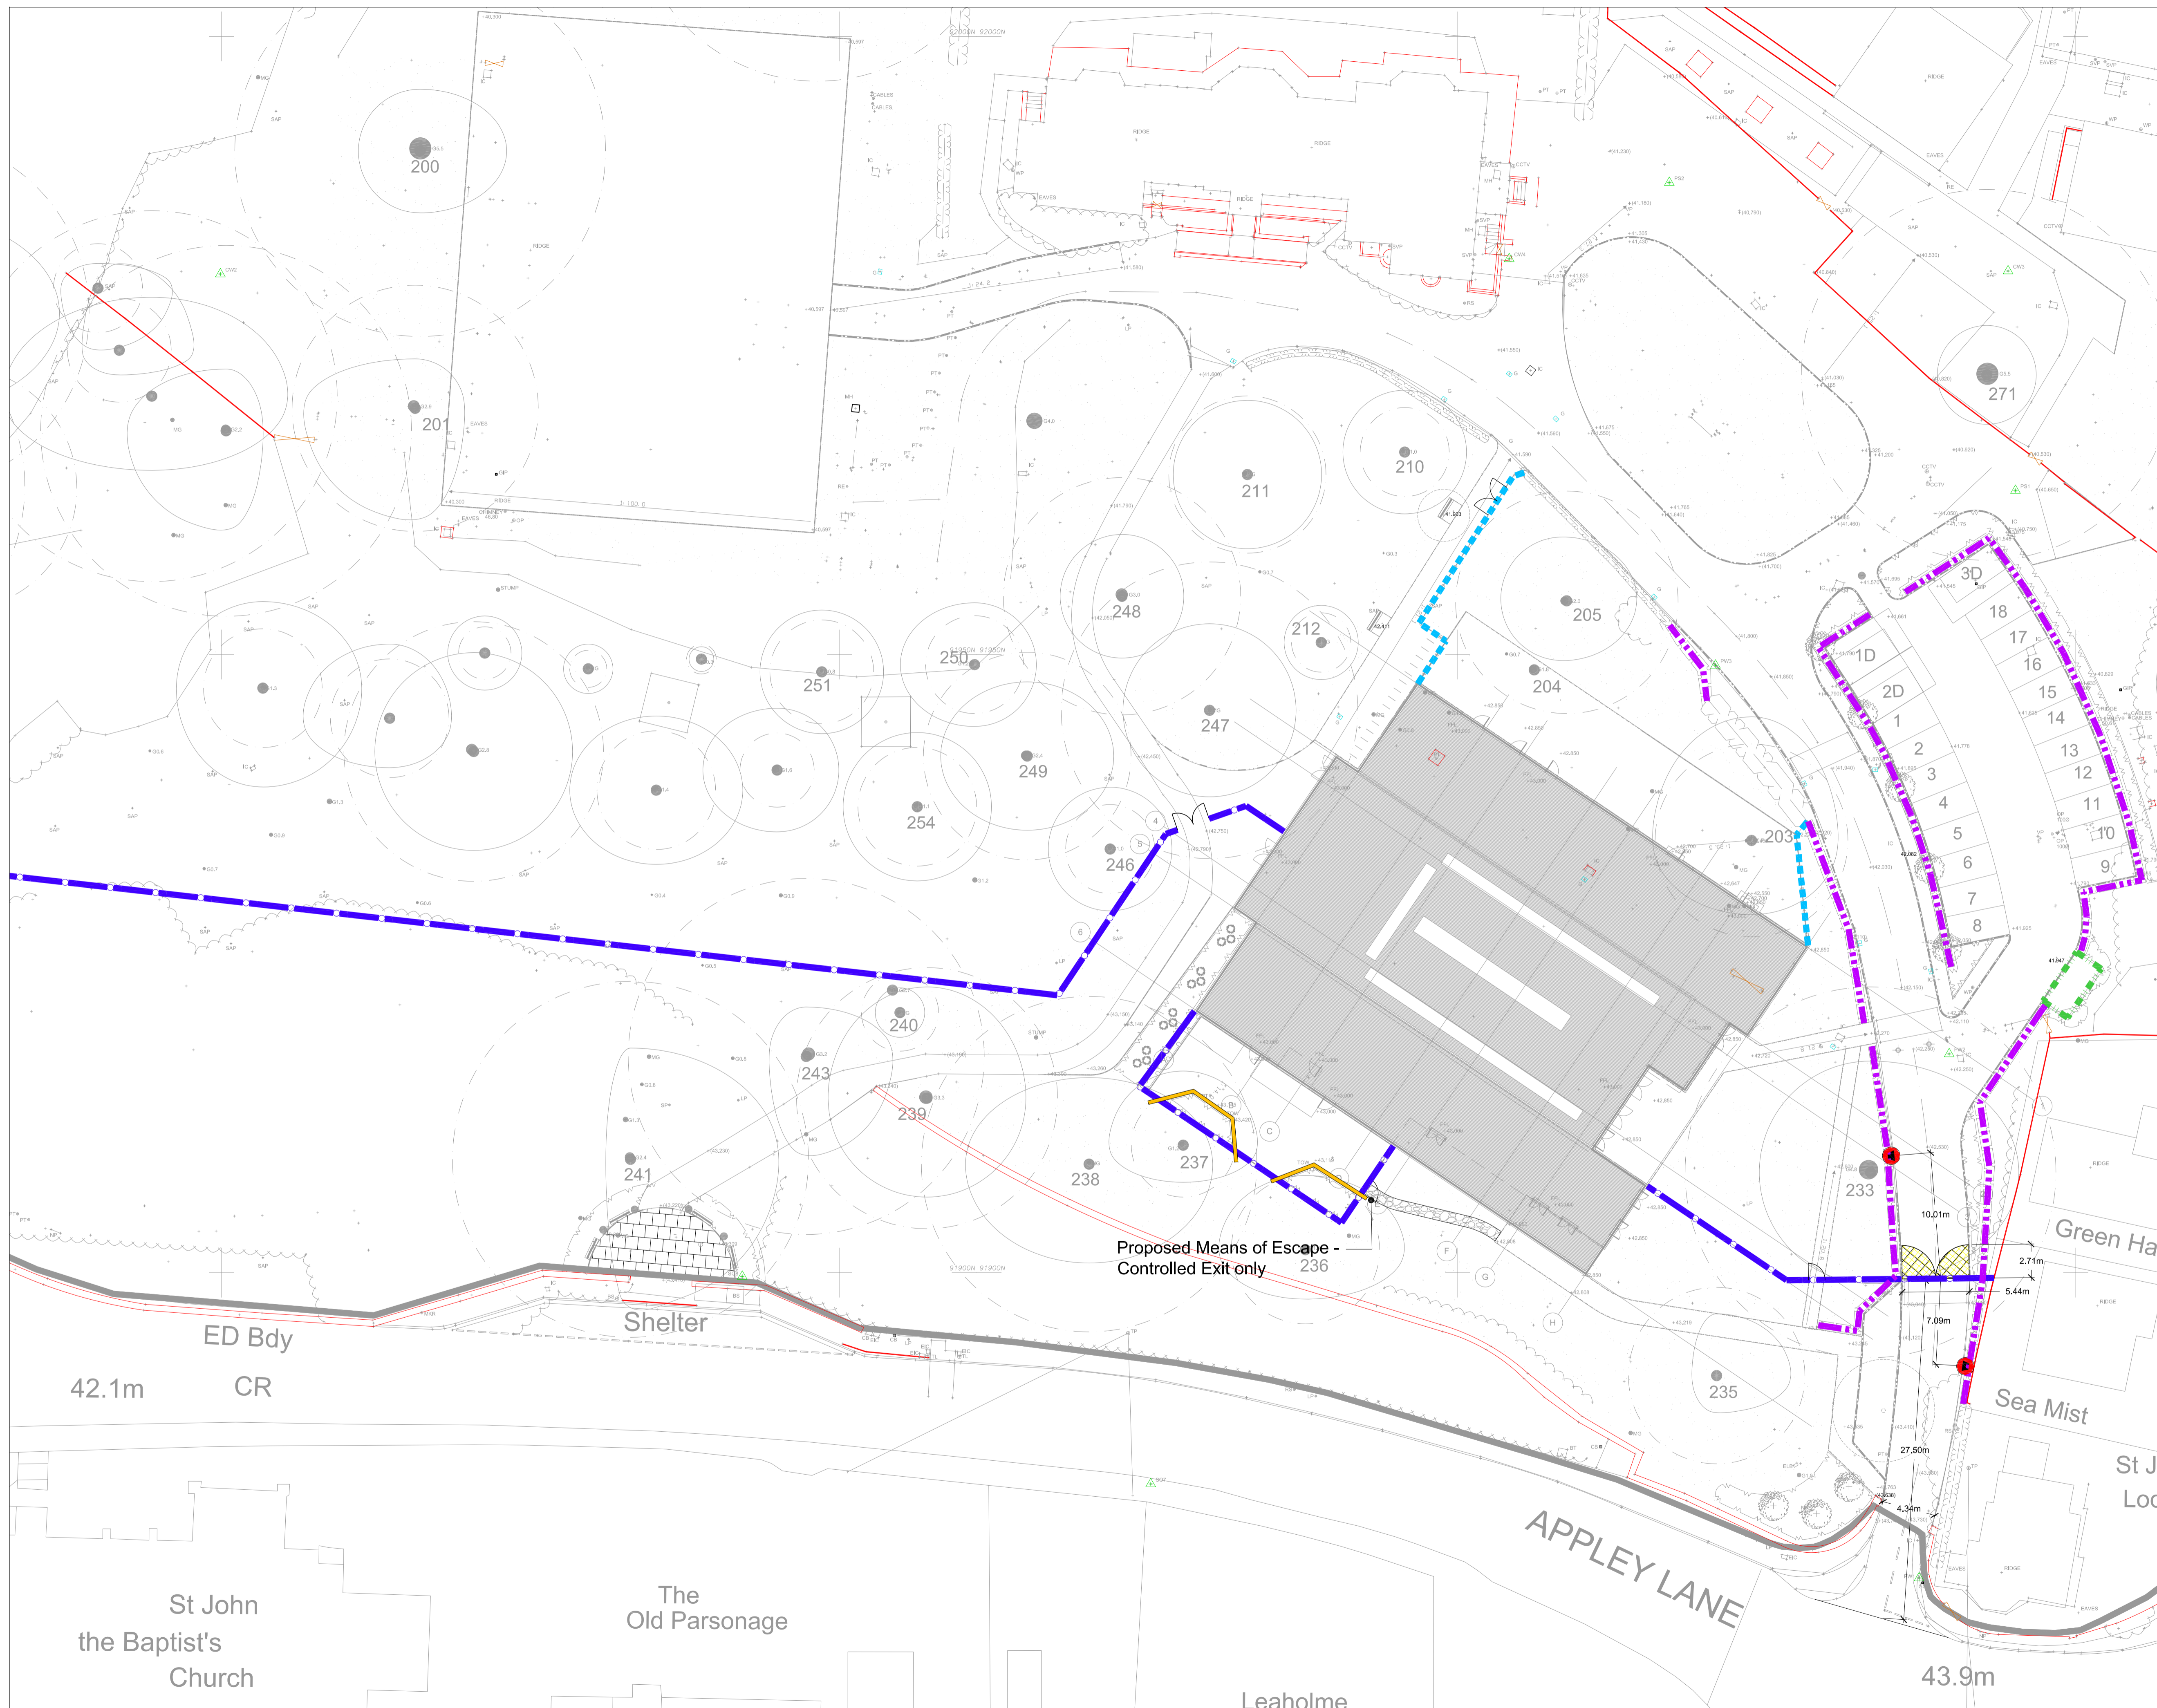


**Legend**

-  Site Application Boundary
-  Timber Retaining Walls
-  Proposed 2.4m High Weld Mesh Fencing
-  Proposed 1.8m Close Board Timber Fencing
-  Proposed Post and Wire Fence to Hedge
-  Proposed 1.2m High Bow-top Fencing
-  Existing Fences/ Walls to be Retained
-  Proposed Vehicular Access Gates
-  Proposed Pedestrian/ Maintenance Access Gates
-  Proposed Gate Access Intercom



B	03.09.2015	JW	Revisions following Interserve Meeting
A	18.08.2015	CC	Revisions following CP Meeting
Rev	Date	By	Notes

Client  
Interserve

Project  
Oakfields Primary School

Drawing Title  
Boundaries and Fence Plan

Drawing Status  
For Contractors Proposals

Scale  
1:250@A1

Date  
July 2015

Drawn  
FM

Drawing No  
CS079378-L-010B

Checked  
JW

Approved  
JW



Property and infrastructure  
T+44 (0)121 423 6060  
1st Floor, Eleven Brindleyplace, 2 Brunswick Square  
Birmingham, B1 2LP www.capita.co.uk/property  
Capita Property and Infrastructure Ltd

Approved for Boundaries and Fences Plan, 18.08.2015, by permission of Oakfields School  
on behalf of The Governors of the School's Trustees Office © Crown Copyright. All rights reserved. (18/08/2015)